


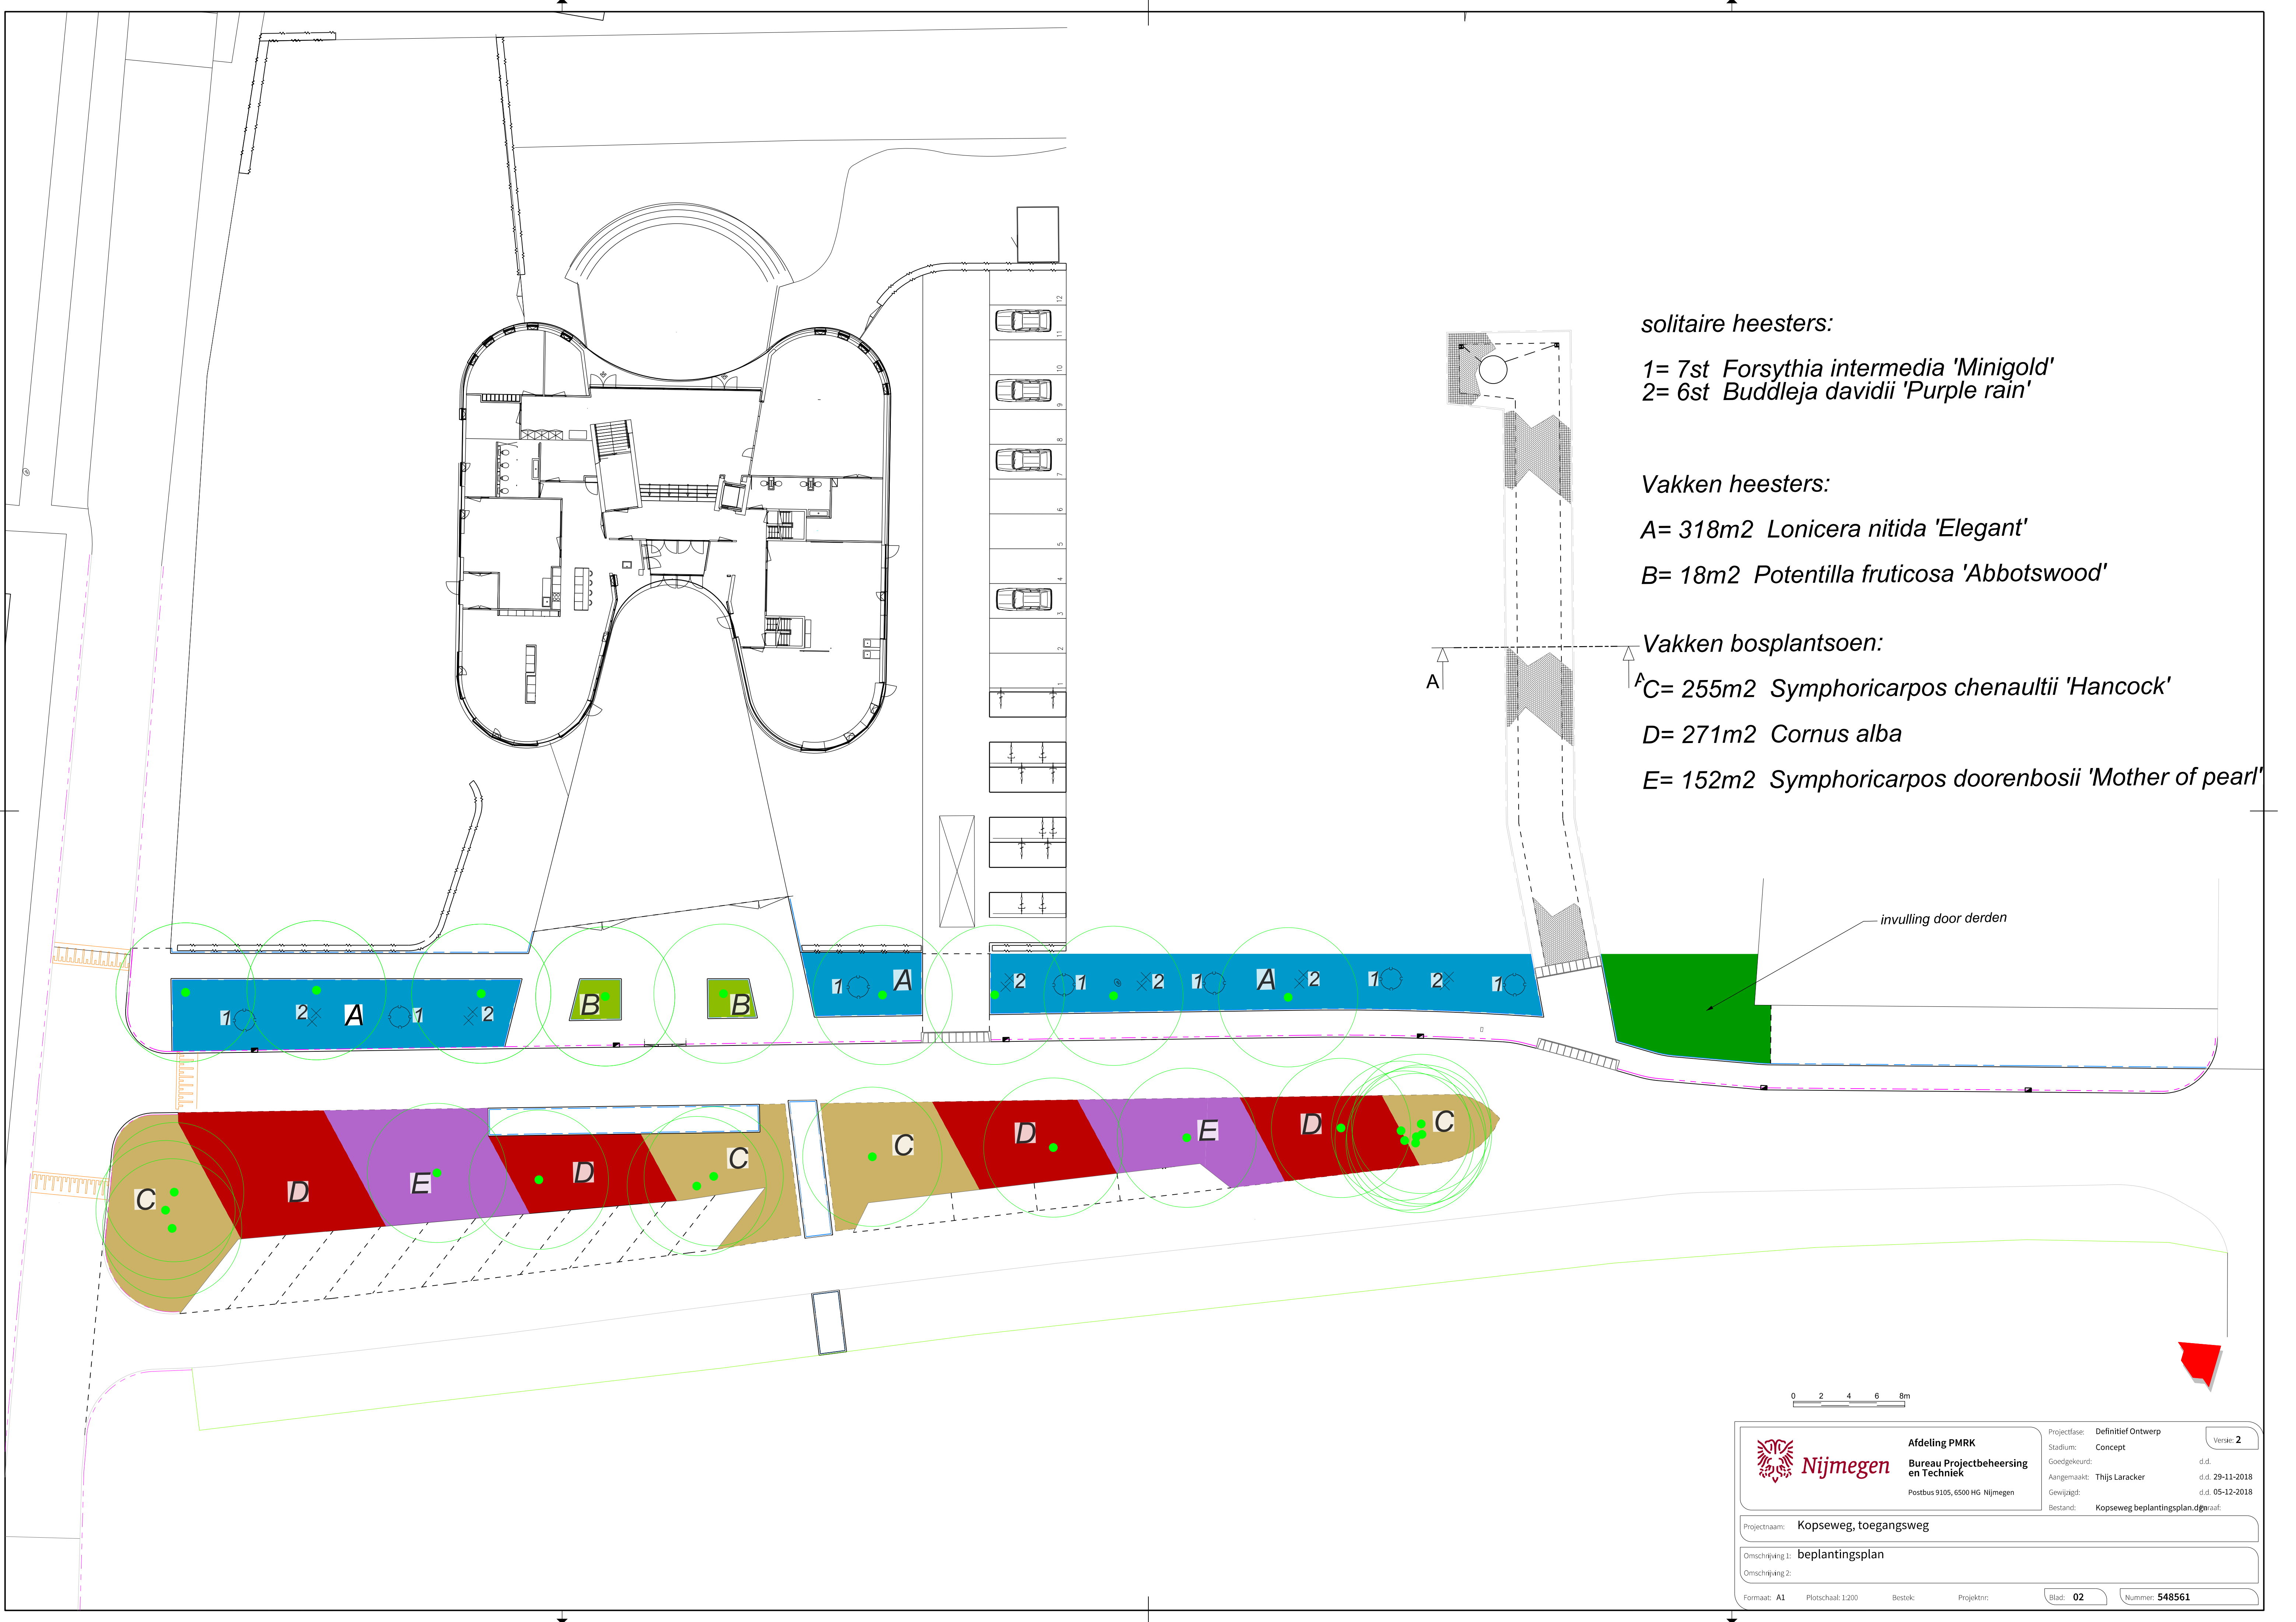

- solitaire heesters:
- 1= 7st *Forsythia intermedia* 'Minigold'
  - 2= 6st *Buddleja davidii* 'Purple rain'
- Vakken heesters:
- A= 318m2 *Lonicera nitida* 'Elegant'
  - B= 18m2 *Potentilla fruticosa* 'Abbotswood'
- Vakken bosplantsoen:
- A= 255m2 *Symphoricarpos chenaultii* 'Hancock'
  - D= 271m2 *Cornus alba*
  - E= 152m2 *Symphoricarpos doorenbosii* 'Mother of pearl'